
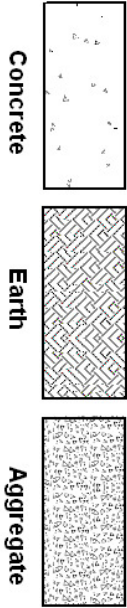


**Pipinich/Downs Propane Tank
Excavation Details
11215 NE 174th Street, Bothell**

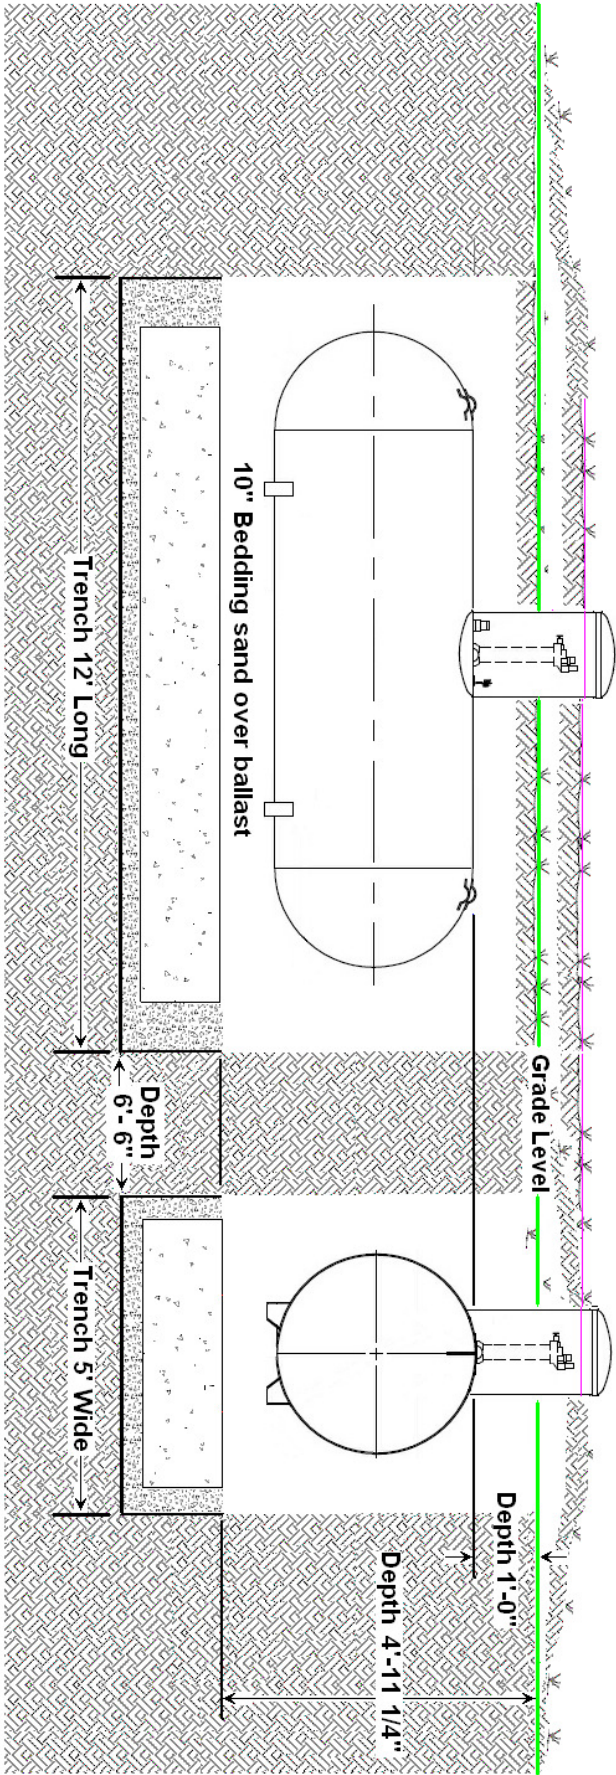

Garden Mound sloped away to encourage drainage away from excavation.